




2006 NOBLE STREET
PITTSBURGH, PA 15218
412-342-8338
lwhitney@eos-studioarc.com
LISA WHITNEY, RA

FEBRUARY 7, 2019
REISSUE DATES

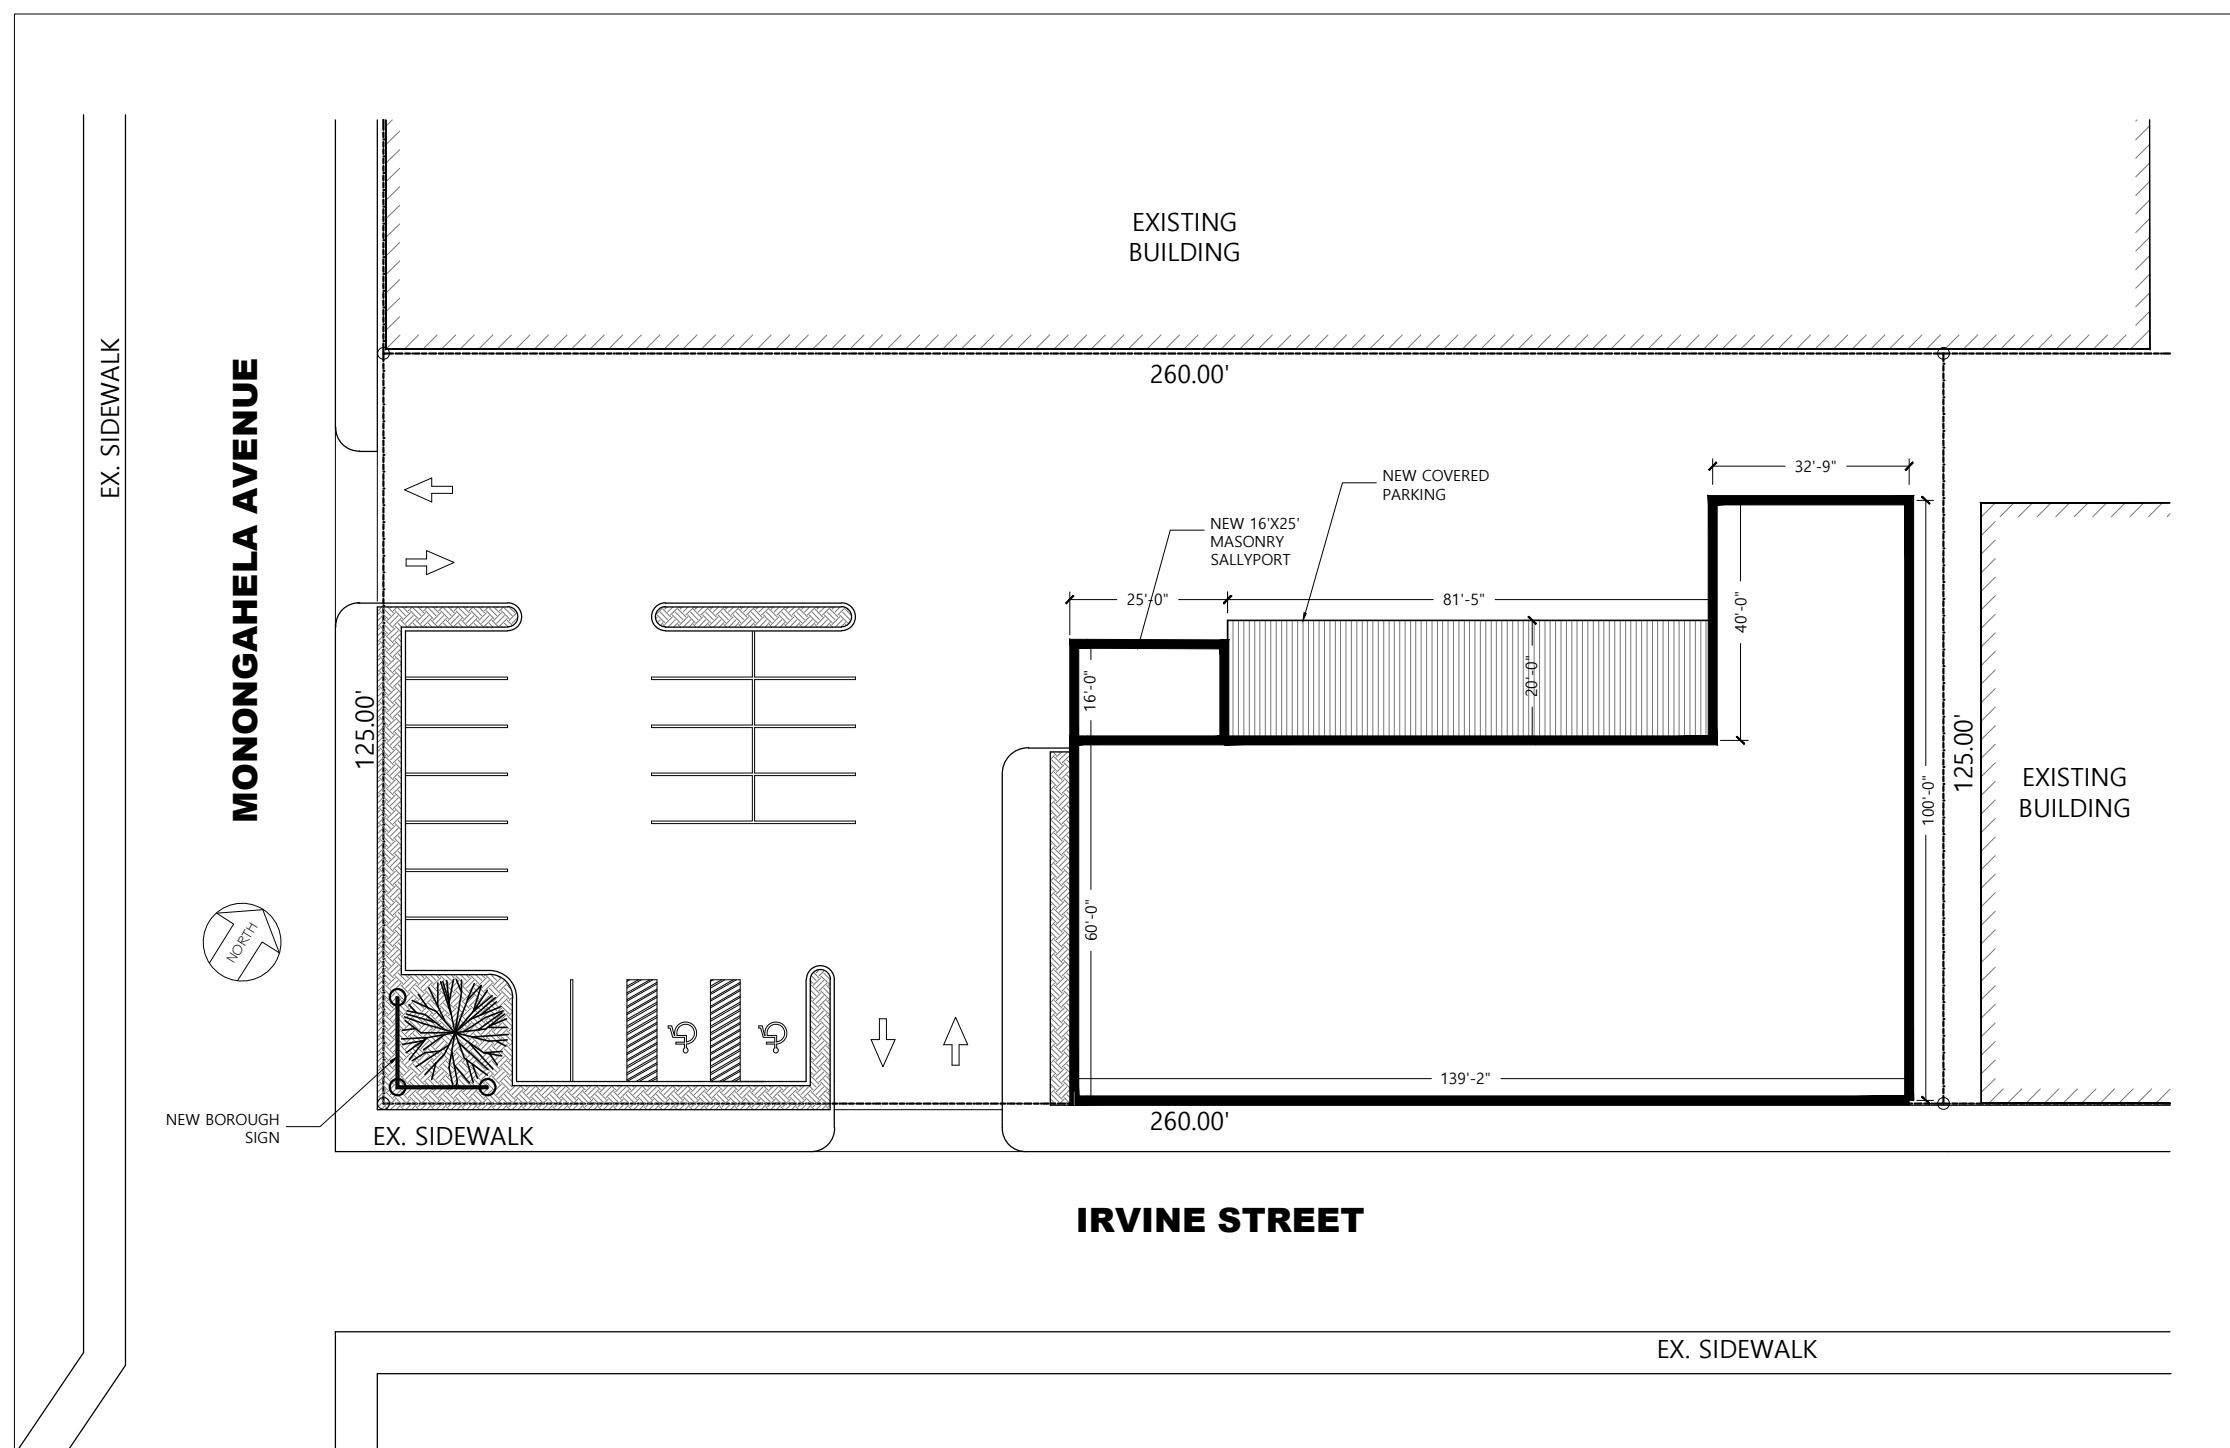

1 PROPOSED PLAN
PL SCALE: 1/32" = 1'-0"

SWISSVALE BOROUGH BUILDING

PLOT
PLAN

PLOT