




2006 NOBLE STREET  
 PITTSBURGH, PA 15218  
 412-342-8338  
 lwhitney@eos-studioarc.com  
 LISA WHITNEY, RA

FEBRUARY 7, 2019  
 REISSUE DATES

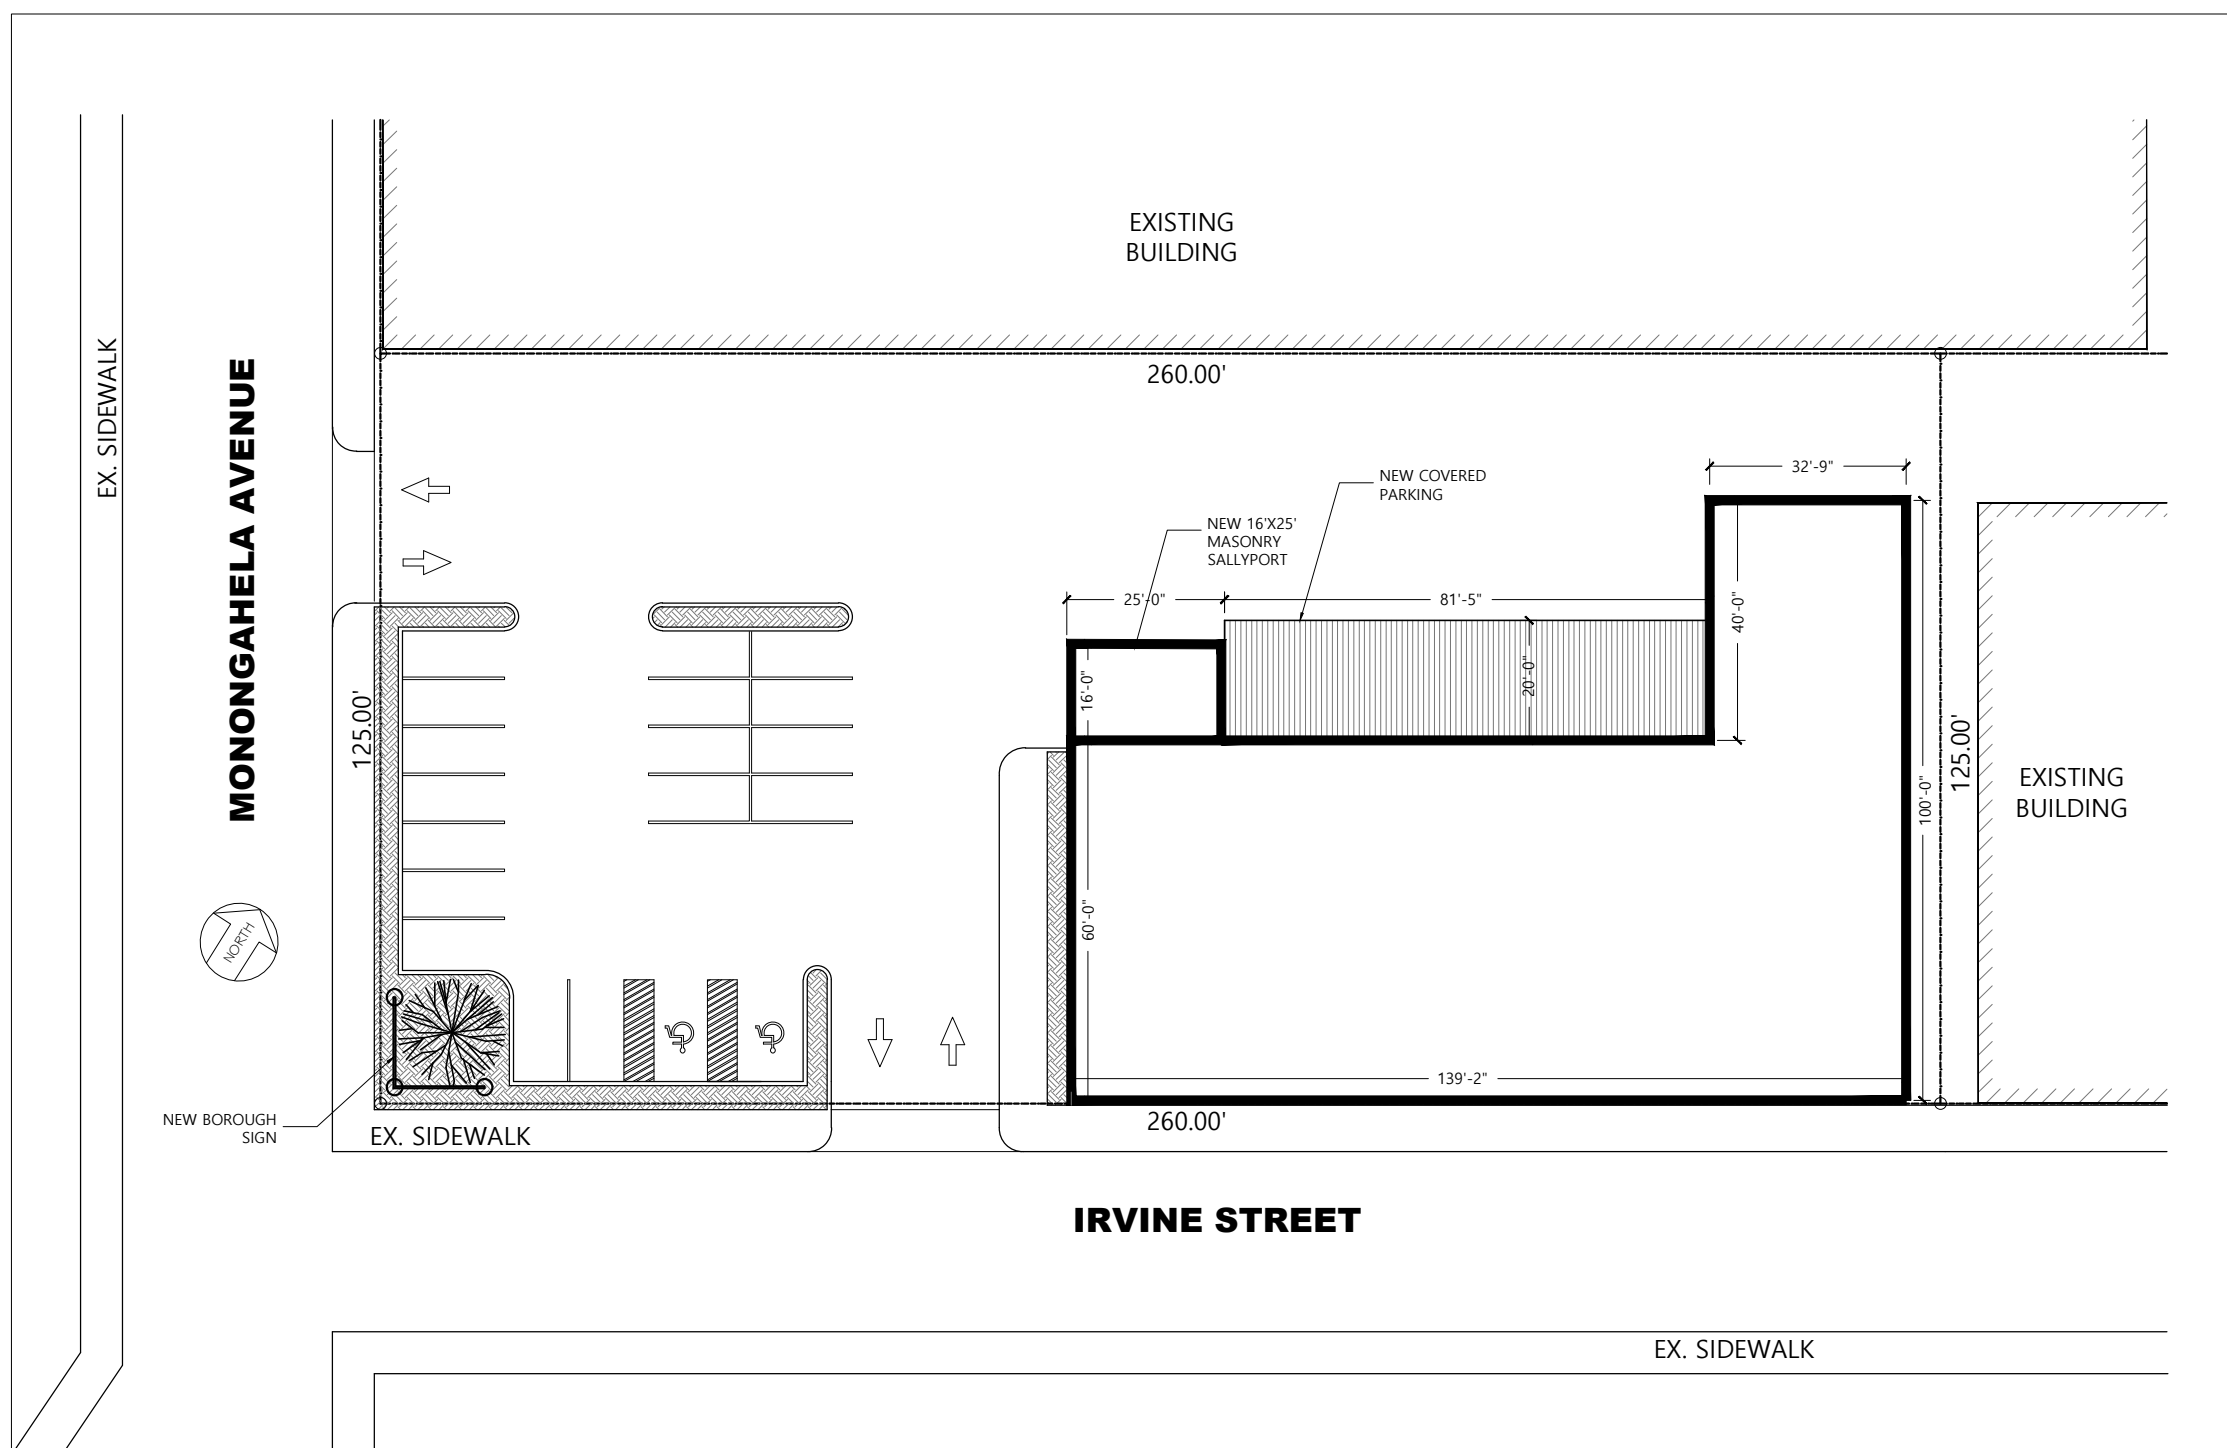

1 PROPOSED PLAN  
 PL SCALE: 1/32" = 1'-0"

SWISSVALE BOROUGH BUILDING

PLOT  
 PLAN

PLOT